
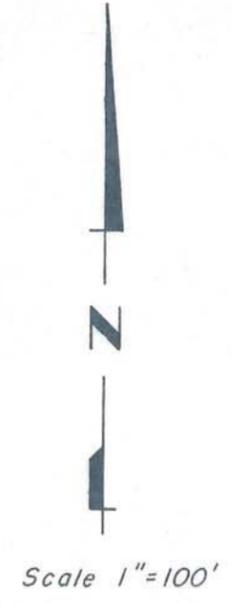


Section Line  
 LOGUST ST.  
 SECTION 28 - T.IIN. - R.9W.  
 SECTION 27 - T.IIN. - R.9W.

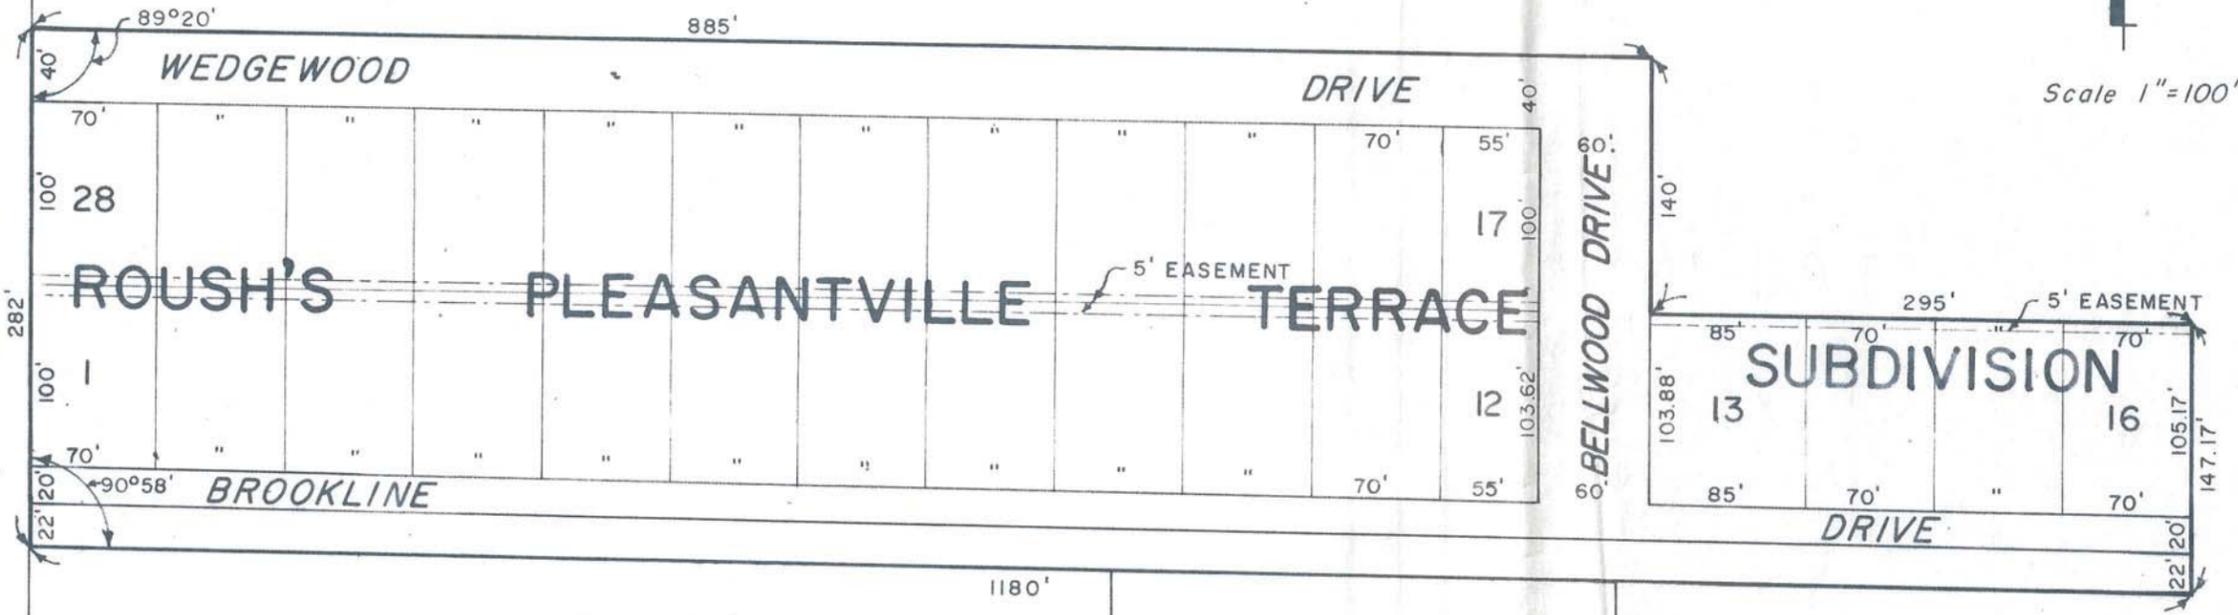

MIL - NIC

ADD.

State of Nebraska } ss  
 County of Hall }  
 Entered on Numerical Index and filed  
 for record in Office of Register of  
 Deeds on the 12<sup>th</sup> day of  
May 1966 at 4  
 o'clock and 55 minutes P.M.  
 and recorded in Book 7 of  
Miscellaneous page 351  
*William Jacobsen*  
 Register of Deeds  
 By \_\_\_\_\_ Deputy  
 Fees \$ \_\_\_\_\_

PLAT OF TERRITORY  
 IN THE  
 W.1/2 N.W.1/4 SECTION 27-T.IIN.-R.9W.  
 ANNEXED BY ORDINANCE NO. 4272  
 TO THE CITY OF GRAND ISLAND,  
 HALL COUNTY, NEBRASKA

g.v.n.