


VILLAGE

OF

PARKVIEW

STOLLEY STATE PARK N.E. 1/4 N.E. 1/4 COUNTY ROAD N.W. 1/4 N.E. 1/4 PARK DRIVE COMMERCIE AVE. PARK VIEW SUBDIVISION PIONEER BOULEVARD RIVERSIDE FARM SUBDIVISION

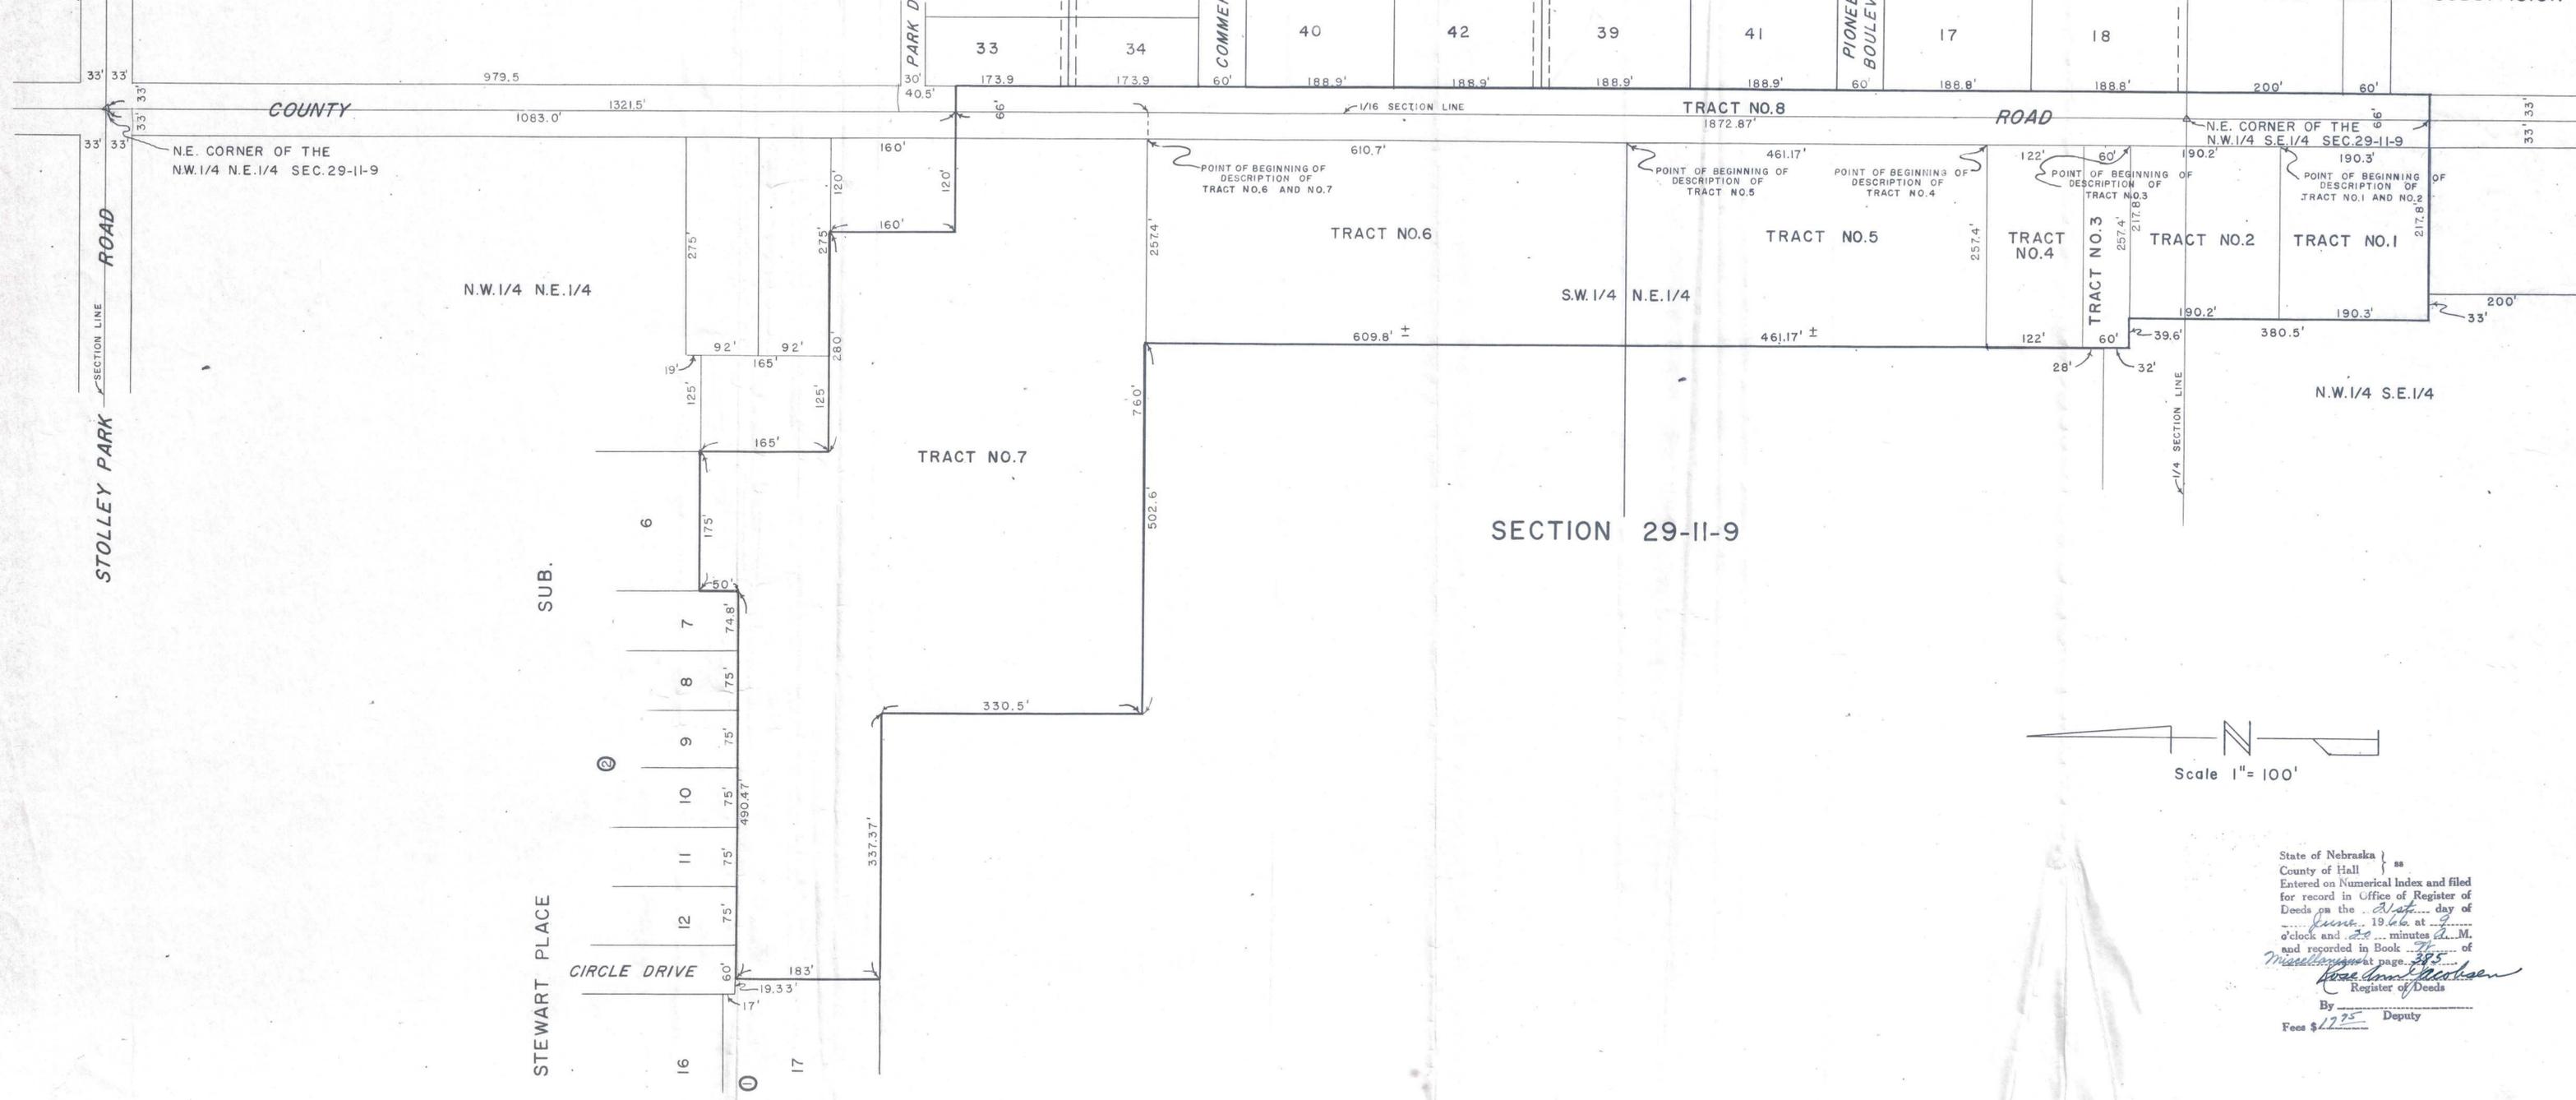

SECTION 29-II-9



State of Nebraska } ss
County of Hall }
Entered on Numerical Index and filed
for record in Office of Register of
Deeds on the 21st day of
June, 1966 at 2
o'clock and 20 minutes A.M.
and recorded in Book 275 of
Miscellaneous at page 391
By Rose Ann Nielsen
Register of Deeds
Fees \$12.25 Deputy

PLAT OF TERRITORY
IN THE
EAST 1/2 OF SECTION 29-T.III.-R.9W.
ANNEXED BY ORDINANCE NO. 4294
TO THE CITY OF GRAND ISLAND,
HALL COUNTY, NEBRASKA
(20.85 ACRES MORE OR LESS)